

GARAGES / SHEDS

NAME OF OWNER: _____ PHONE _____

LOCATION OF PROJECT: _____

CONTRACTOR: _____ PHONE _____

Indicate below information pertaining to structural design; type of siding, roofing, Footing and other information required by this office.

Indicate Ridgeline on site plan.

State Approved Trusses ____ Yes ____ No

Site built roof-rafter size ____ 2x6 ____ 2x8 ____ 2x10 ____ 2x12

Other _____

_____ # ASPHALT SHINGLES(ASTM D 225) →

_____ ROOF SHEATHING →

SOFFIT & FASCIA: _____ →

- _____ WOOD
- _____ ALUMINUM

HEADER SIZE: _____ →

- _____ 2X ____ X
- _____ MICRO LAM BEAM

SIDING: _____ →

- _____ WOOD
- _____ ALUMINUM
- _____ VINYL
- _____ SHEATHING


STUDS: _____ →

- _____ 2X4
- _____ 2X6
- _____ " ON CENTER
- _____ Height _____ →

_____ BOTTOM PLATE →

_____ CEMENT BLOCK (OPTIONAL) →

FOOTING: _____ →

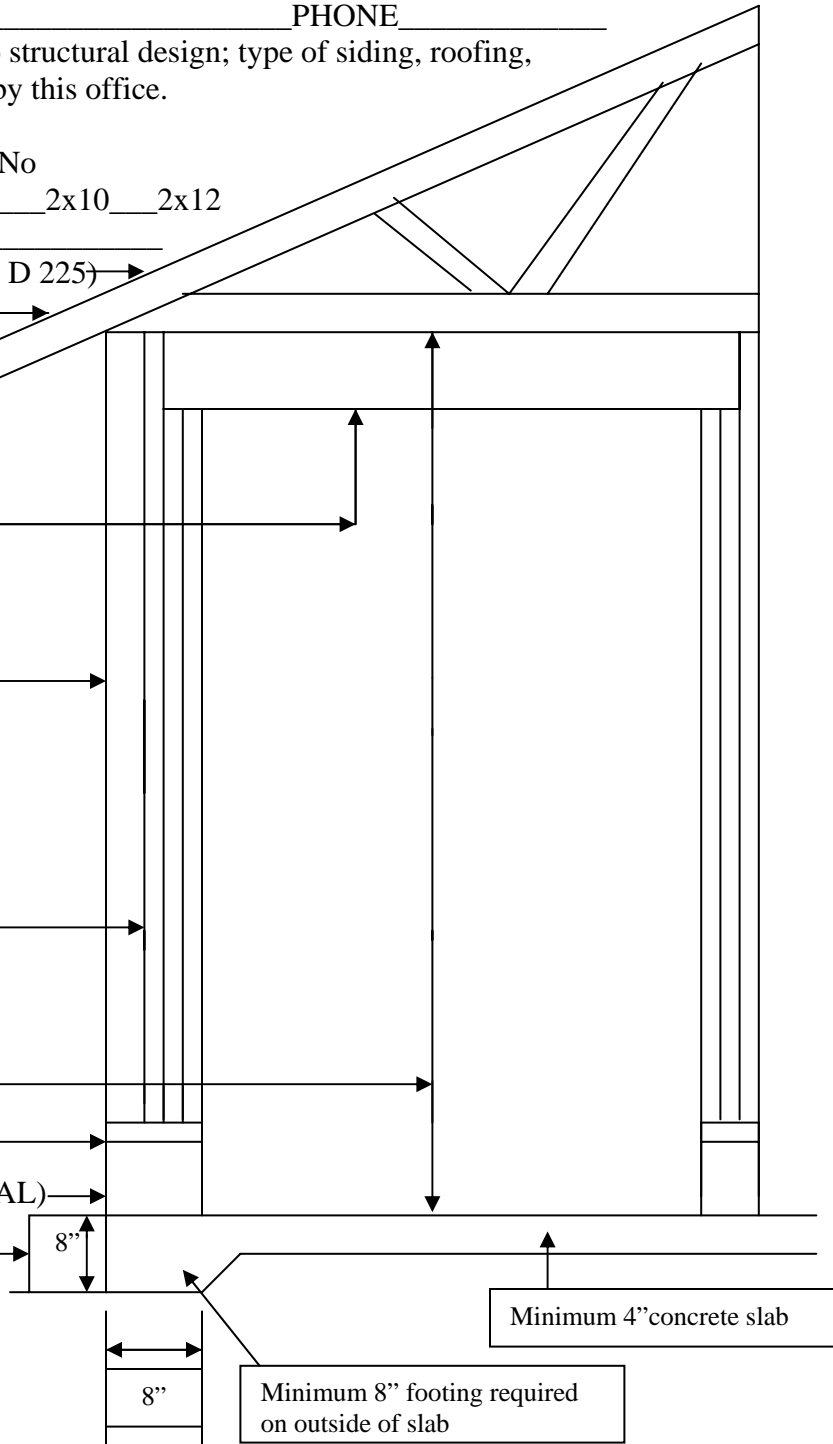

Minimum 4" concrete slab

Minimum 8" footing required on outside of slab